



Ayles

Natural Landscaping Ltd.

The Natural Approach

Riverview High: Vince Sunderland Memorial Court Yard



University of
Bristol
'Outstanding Educational Leadership Award'
2006


awarded to
Vince Sunderland

*"Recognised by peers and the community to have exemplified the qualities
of a outstanding educational leader and to have developed
a positive vision to foster a positive school climate."*

May 2nd, 2006

WHAT WE DO IS SO IMPORTANT

- We are successful when we bring people Outside
- Our Main Objective is to Connect People with Nature and Outside

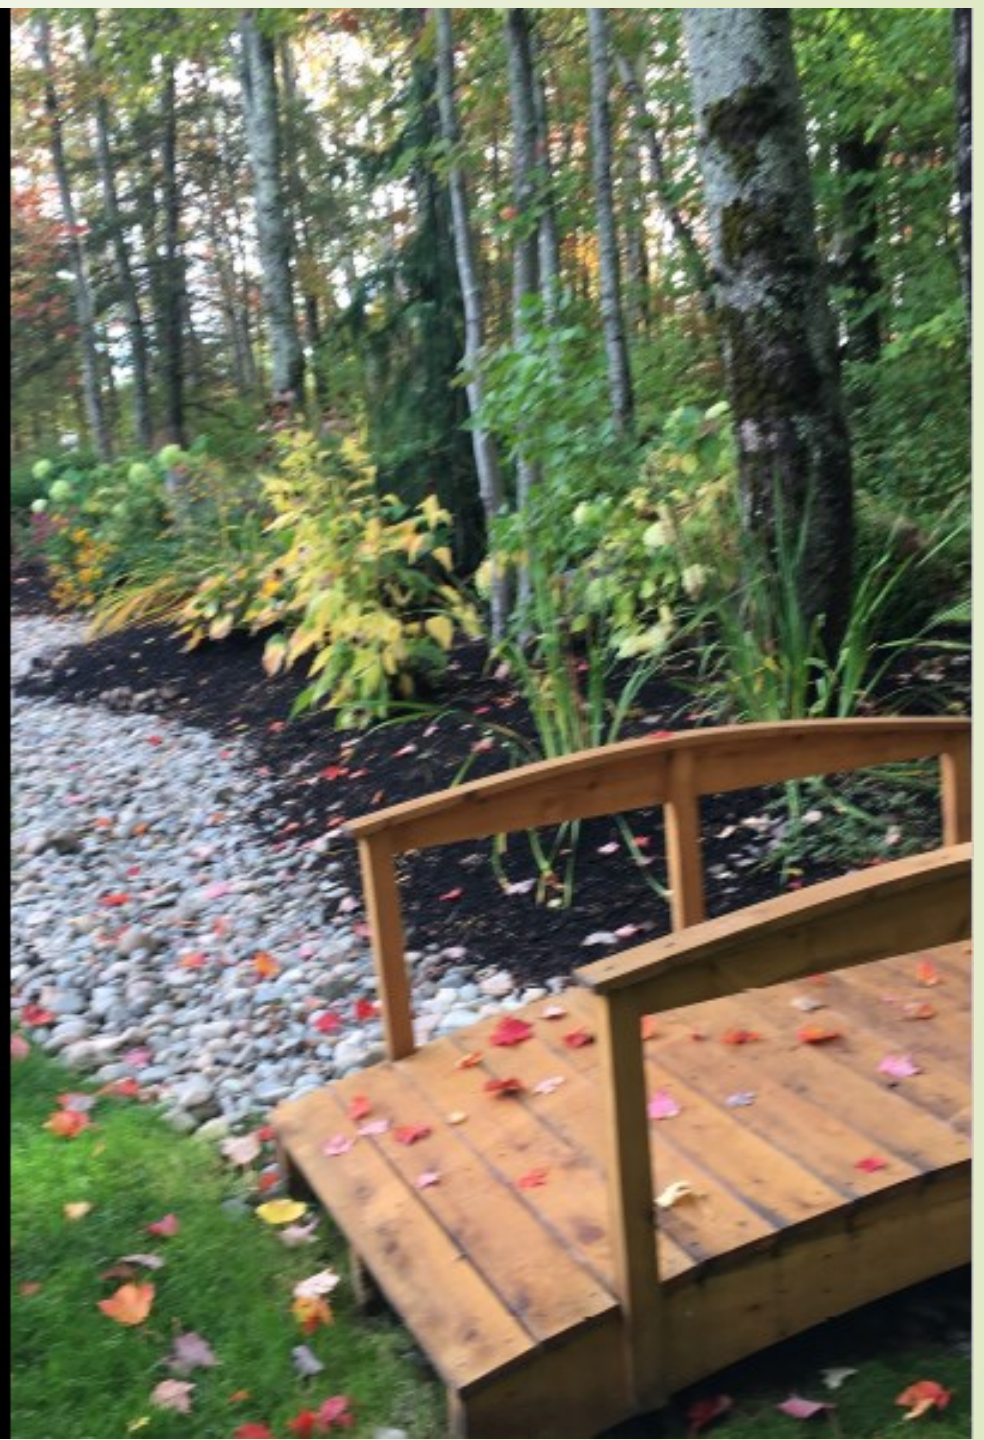

STATISTICS

- For the first time in 200 years children's life expectancy is less than patents
- Mobile / technology is addictive. It creates dopamine. Similar to a drug addiction.
- 88% of People report 15 minutes a day outside improves their mental well being



STATISTICS

- Children 7-8 hours screen time per day
- Adults 10-12 hours
- 1/2 as much time outdoors than in 1990
- 1 in 10 suffer from depression
- 54% Adults are over weight
- 31% Youth are overweight





Ayles
Natural Landscaping Ltd.
The Natural Approach

Riverview High Court Yard



Request:

Create Memorial Area



Ayles
Natural Landscaping Ltd.

The Natural Approach

Riverview High Court Yard



Request:

Create Memorial Area



Ayles
Natural Landscaping Ltd.

The Natural Approach

Riverview High Court Yard

Our Vision:

LANDSCAPE PLAN



0 5 10 20
SCALE IN FEET

NOTES

THIS DRAWING IS NOT TO BE SCALED. REFER TO APPROPRIATE SURVEY/STRUCTURAL/MECHANICAL/ELECTRICAL, ETC. DRAWINGS BEFORE PROCEEDING WITH WORK.

CONTRACTOR IS RESPONSIBLE FOR LOCATING ALL UNDERGROUND SERVICES PRIOR TO STARTING THE LANDSCAPE PROJECT AND/OR EXCAVATION OF SITE.

CONTRACTOR TO CONFIRM ALL ON-SITE MEASUREMENTS ARE ACCURATE PRIOR TO STARTING CONSTRUCTION. THIS INCLUDES ALL HARD-AND-SOFTSCAPING MEASUREMENTS.

CONTRACTOR AND/OR HOMEOWNER IS RESPONSIBLE TO OBTAIN ALL BUILDING PERMITS FOR POOL, HOT TUB, FENCING AND ALL OTHER OUTDOOR STRUCTURES.

CONSTRUCTION MUST CONFORM TO ALL APPLICABLE CODES AND REQUIREMENTS OF AUTHORITIES HAVING JURISDICTION.



LANDSCAPE PLAN

RIVERVIEW HIGH
COURTYARD

SCALE: 1/4" = 1' (24" X 36")	PROJECT NO.
DRAWN BY: TMB/COLA	SHEET NO.
CHECKED BY: JDA	
DATE: 7/11/2014 WITH 2/16	
DATE OF PLOT:	

Drawn by TMB/COLA



Ayles
Natural Landscaping Ltd.
The Natural Approach

Riverview High Court Yard

Our Vision:





Ayles
Natural Landscaping Ltd.
The Natural Approach

Riverview High Court Yard

Our Vision:






Ayles
Natural Landscaping Ltd.
The Natural Approach

Riverview High Court Yard

Our Vision:

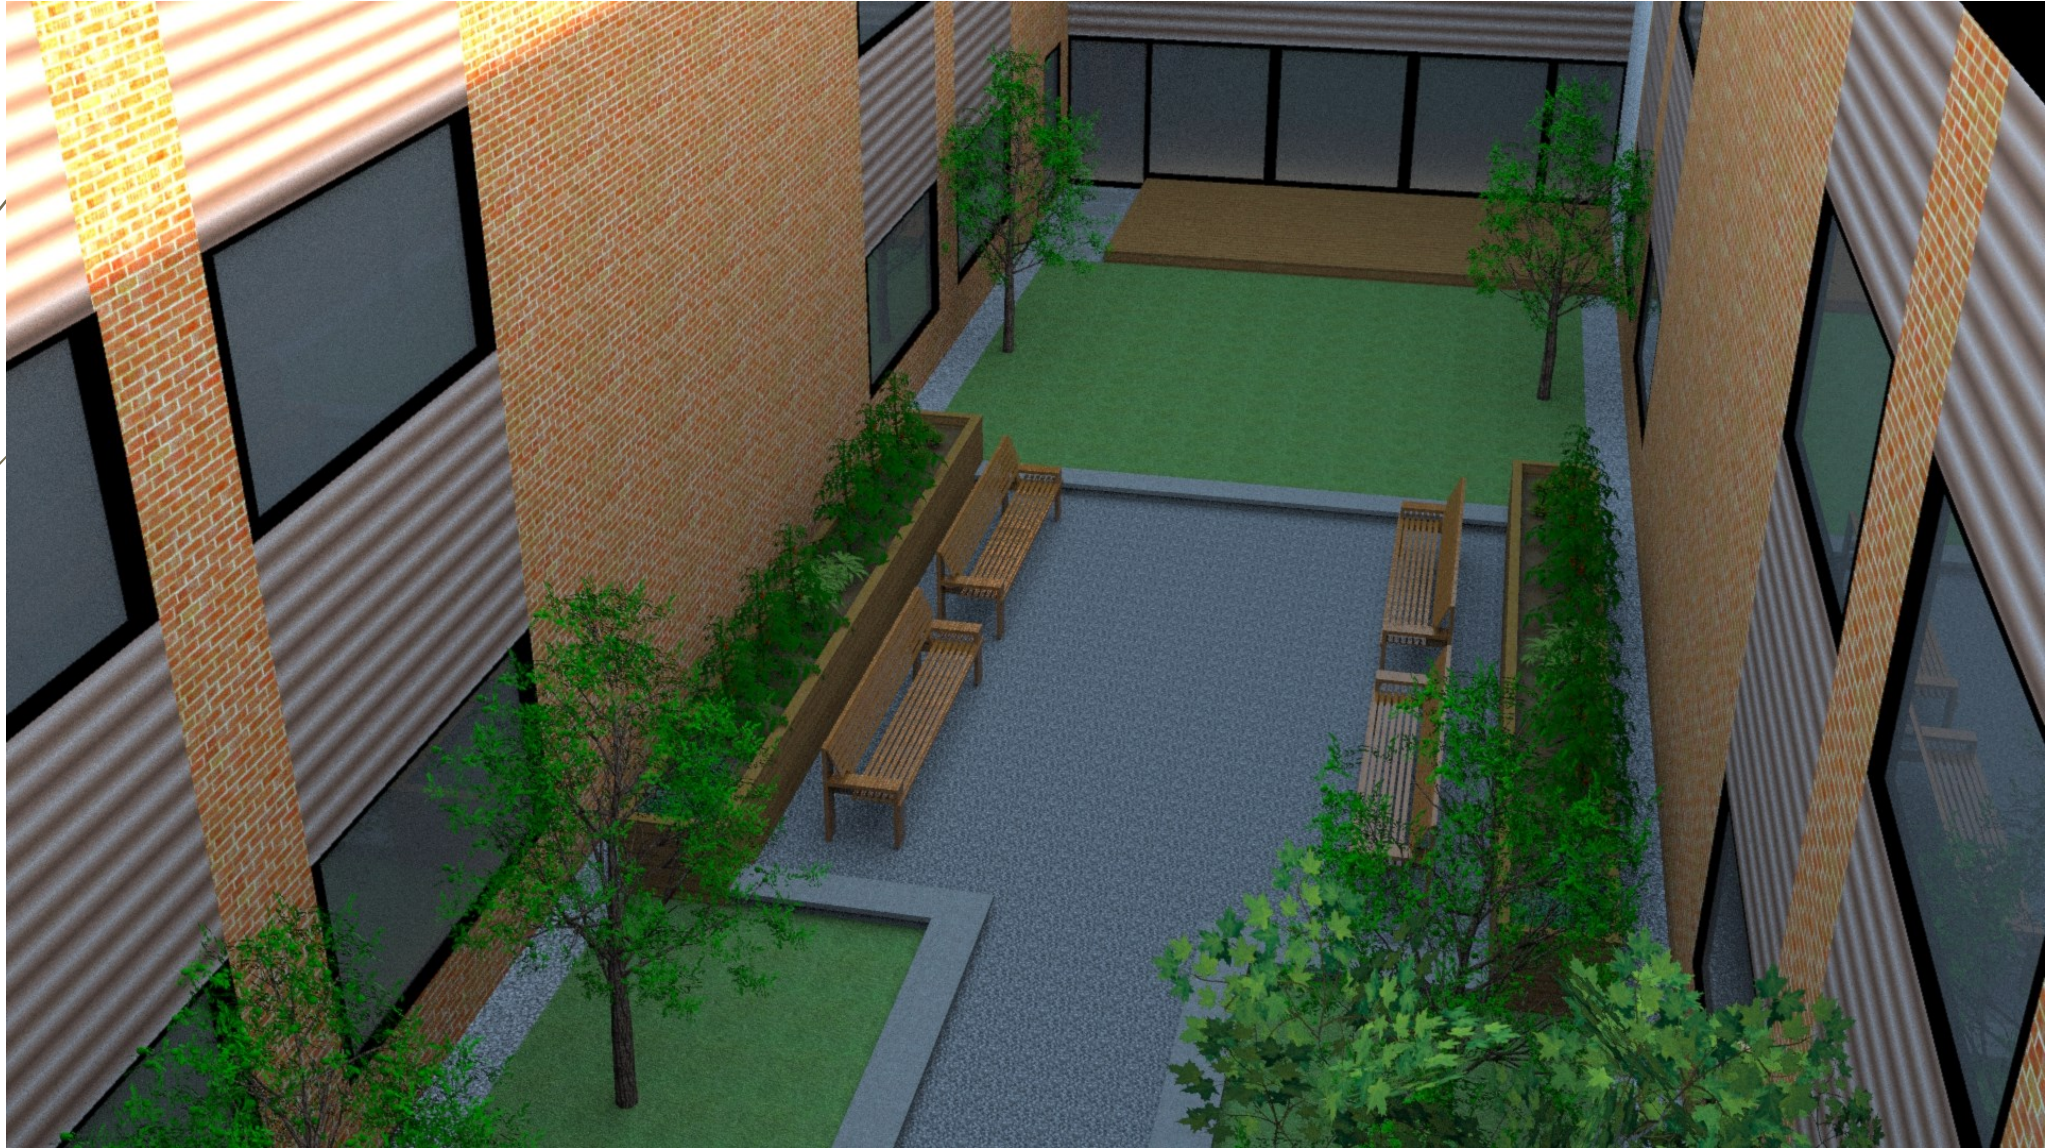



Ayles
Natural Landscaping Ltd.
The Natural Approach

Riverview High Court Yard

Our Vision:



Materials Needed

1.) 12' x 25' Wood PT Frame

16" O/C 2 x 8 x 12 = Frame 21 + 2.5 +
2.5 + 2 = 29 Pieces

Bracing 2 x 8 x 12 = 18

Fasteners

340' Decking 1 x 5 x 12 (PT) = 70
Pieces OR 1 x 5 (Composite)

2 Rolls of Geotextile Fabric

2.) Retaining Wall Stone –

196 Sq. Ft. of Wall Stone

96' + 20' = 116 Ln. Ft. coping –
Natural Stone

3.) Raised Planters –

6 x 6 x 12' (x6) – Legs

2 x 8 x 10' (x66) – Pieces

Leg bolts/Fasteners – 3 High

4.) Benches – Qty 4 – Light

Easily Moved (EST.
\$800/Unit)

5.) Artificial Turf –

26 x 26 = 276' \

12 x 36 = 432' >
Total=1,540 Sq. Ft.

12 x 36 = 432' /

6.) Aggregate

0-3/8" Tailings – 6 Yards

Court – 20 x 26 = 520' @ 8" – 0-
3/4" = 14 Yards

Access – 8' x 36' = 288' @ 8" –
0-3/4" = 8 Yards

Shot Rock – Foundation
Perimeter 2 x 270' x 3" (.25) =
135 Sq. Ft. (3" Stone) – 4 Yards

1/4 - 3/4" Drainage – 6 Yards

7.) Trees – 2 Native Norway

Maple (50mm)

1 Plum Tree / 2 Pear / 1 Apple
Tree



Ayles
Natural Landscaping Ltd.
The Natural Approach

Riverview High



Jack Ayles



Ayles
Natural Landscaping Ltd.
The Natural Approach

Riverview High

